


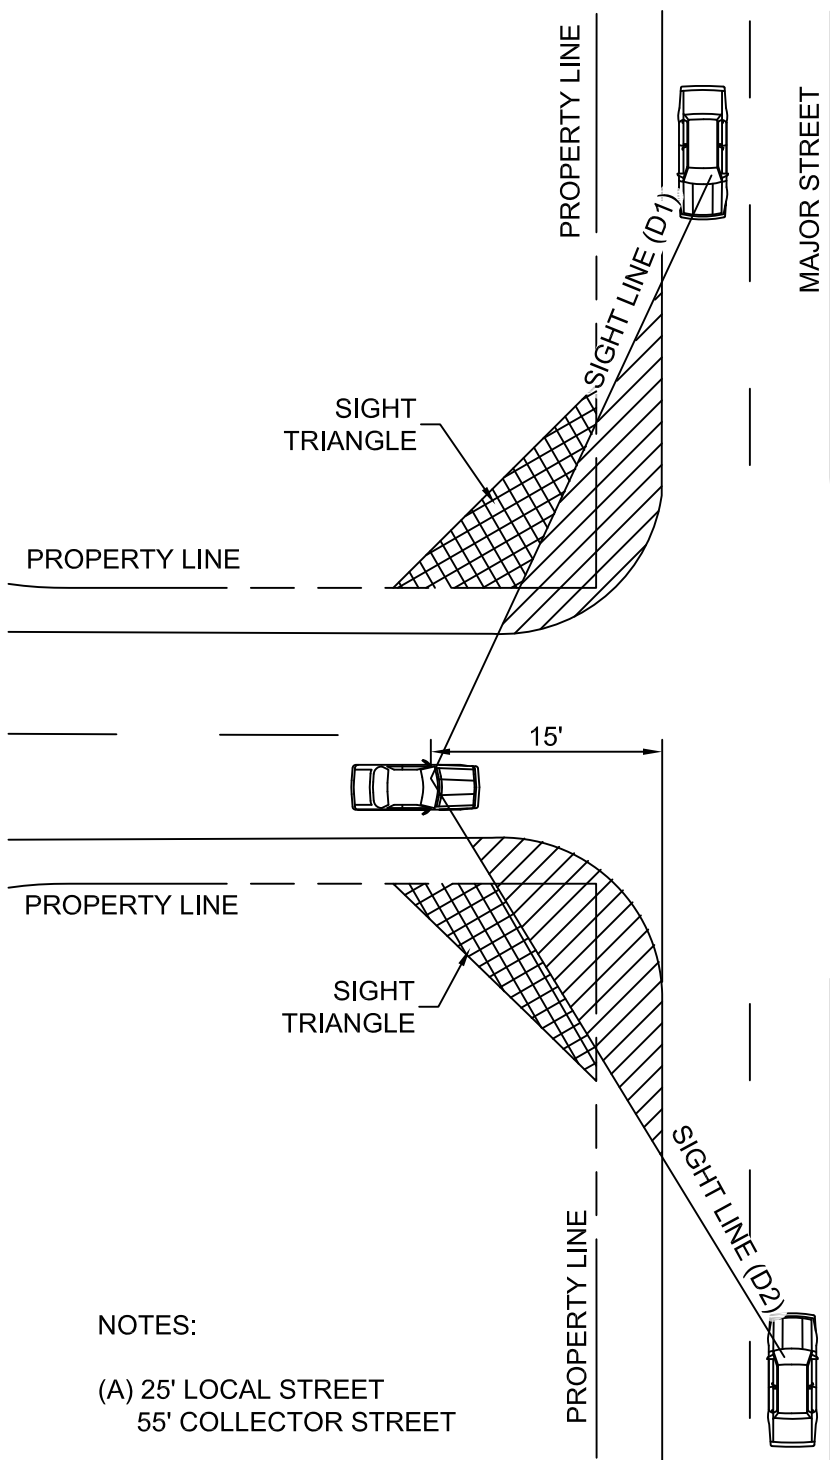

2-LANES

SPEED LIMIT (MPH)	D1 (FT)	D2 (FT)
20	220	130
25	260	170
30	350	260
35	430	350
40	530	440
45	610	570
50	740	700

4-6 LANES

SPEED LIMIT (MPH)	D1 (FT)	D2 (FT)
30	220	260
35	300	350
40	380	440
45	500	570
50	620	700

NOTES:

(A) 25' LOCAL STREET
55' COLLECTOR STREET



DEPARTMENT OF PUBLIC WORKS
ENGINEERING DIVISION

S-D02 SIGHT.DIST

SIGHT DISTANCE

APPROVED BY: SN APPROVE DATE 10/2016

DETAIL
CODE

S