



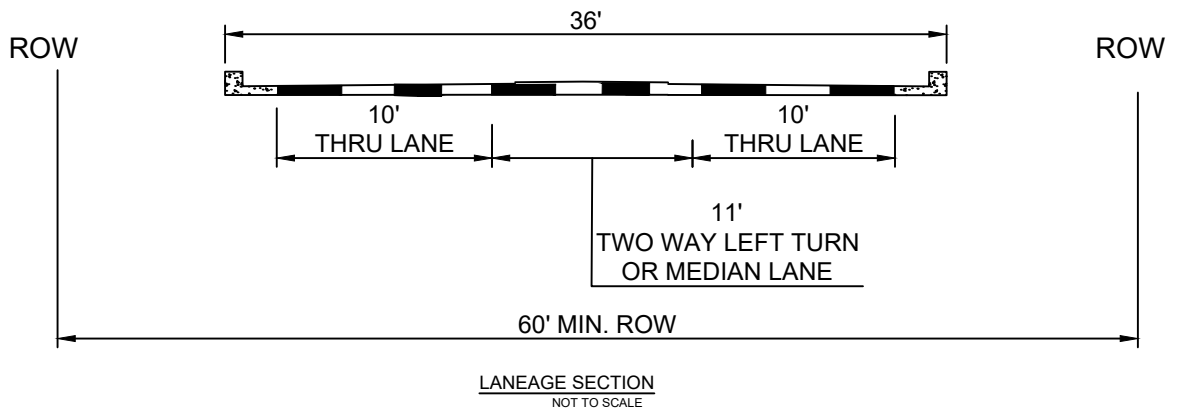

3-LANE ARTERIAL STREET

*1% MIN. - 4% MAX.

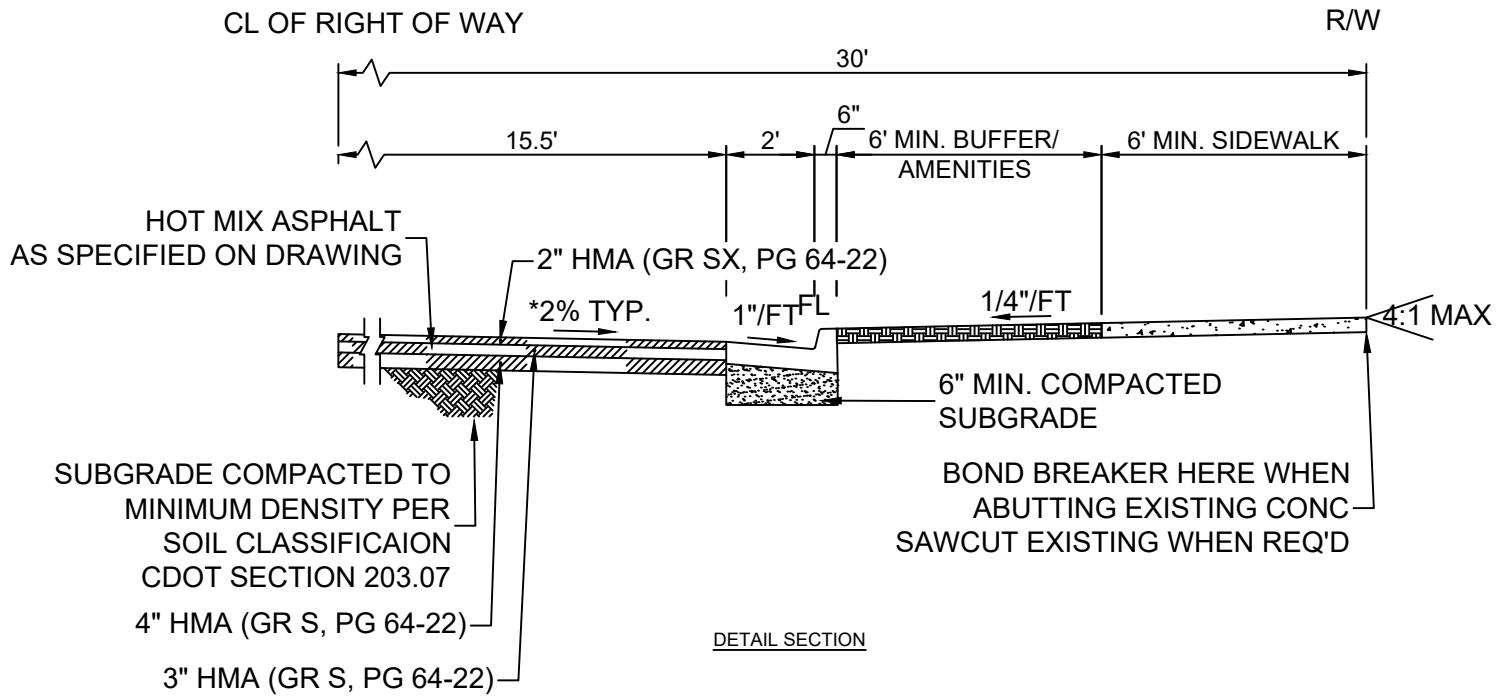

DEPARTMENT OF PUBLIC WORKS
ENGINEERING DIVISION



S-C01 COL.STREET

ARTERIAL STREET - A3
1 OF 4

APPROVED BY: SN APPROVE DATE 1/2019 Rev. 6/21

DETAIL
CODE

S

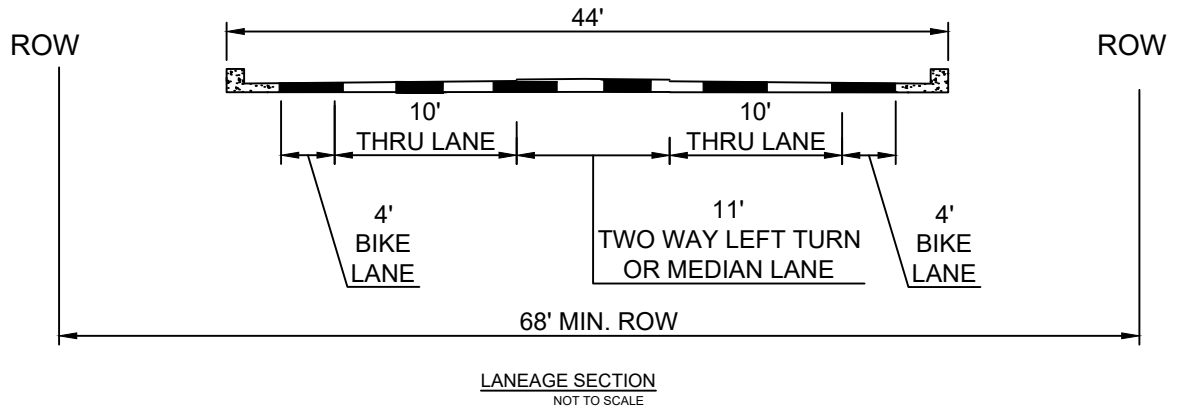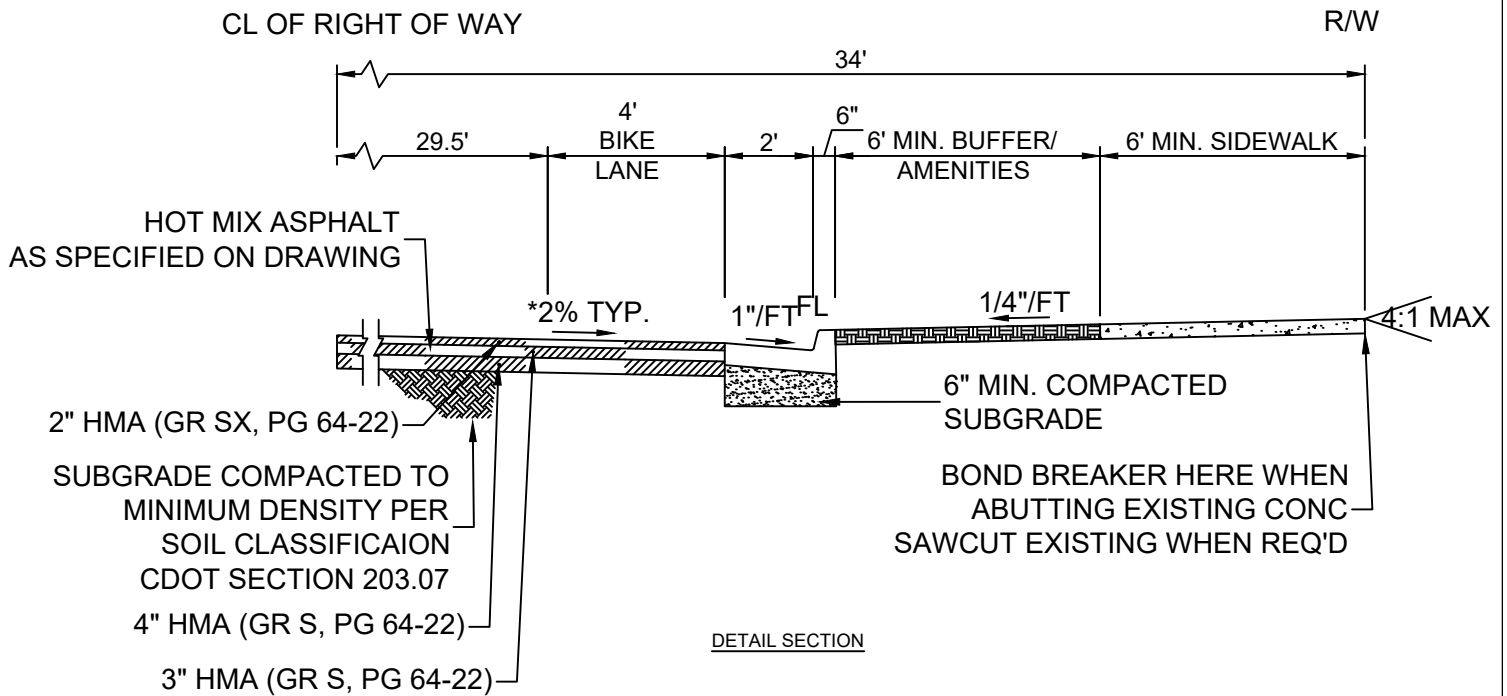

3-LANE ARTERIAL STREET WITH BIKE LANES

*1% MIN. - 4% MAX.



DEPARTMENT OF PUBLIC WORKS
ENGINEERING DIVISION



S-C01 COL. STREET

ARTERIAL STREET - A3B
2 OF 4

APPROVED BY: SN APPROVE DATE 1/2019 Rev. 6/21

DETAIL
CODE

S

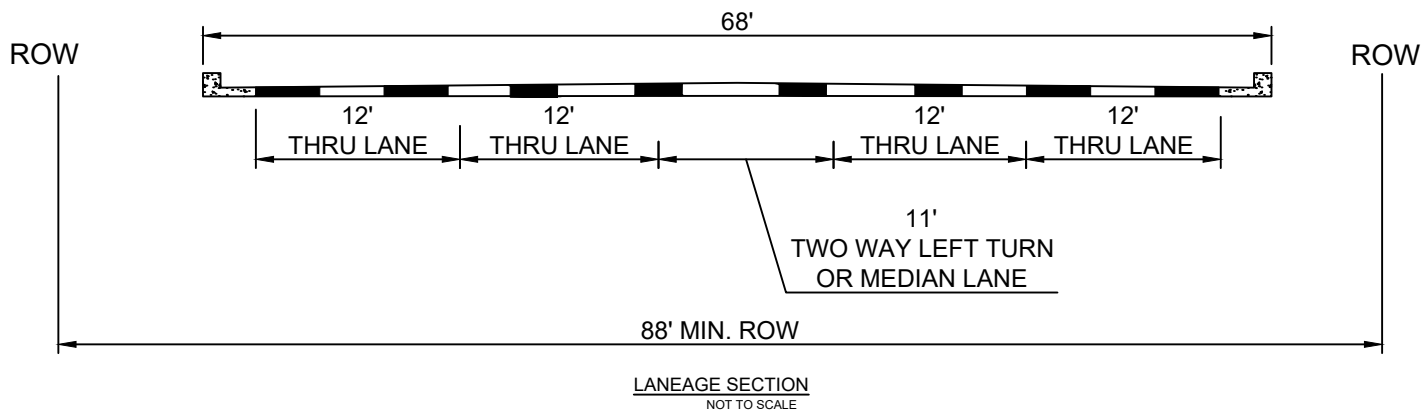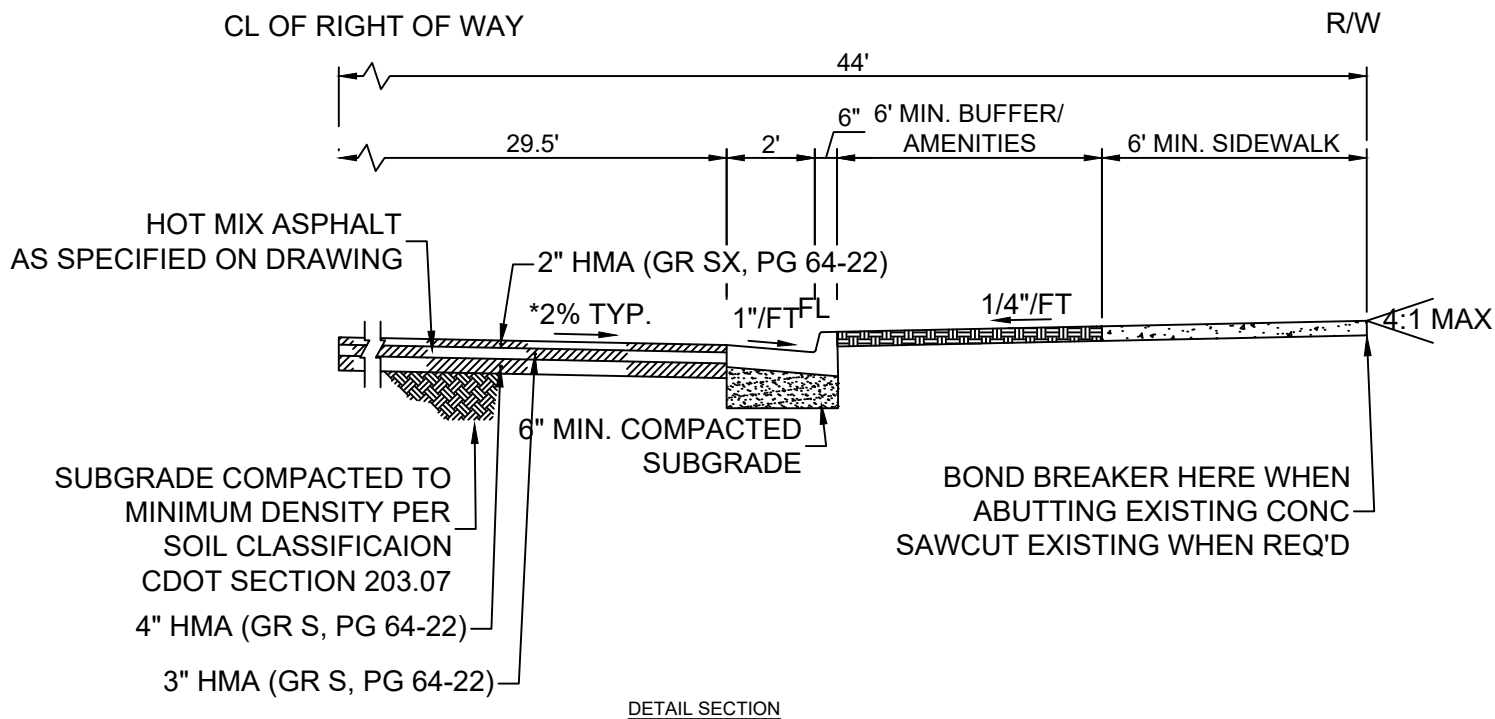

5-LANE ARTERIAL STREET

*1% MIN. - 4% MAX.



DEPARTMENT OF PUBLIC WORKS
ENGINEERING DIVISION


S-C01 COL.STREET

ARTERIAL STREET-A5
3 OF 4


APPROVED BY: SN APPROVE DATE 1/2019 Rev. 6/21

DETAIL
CODE

S

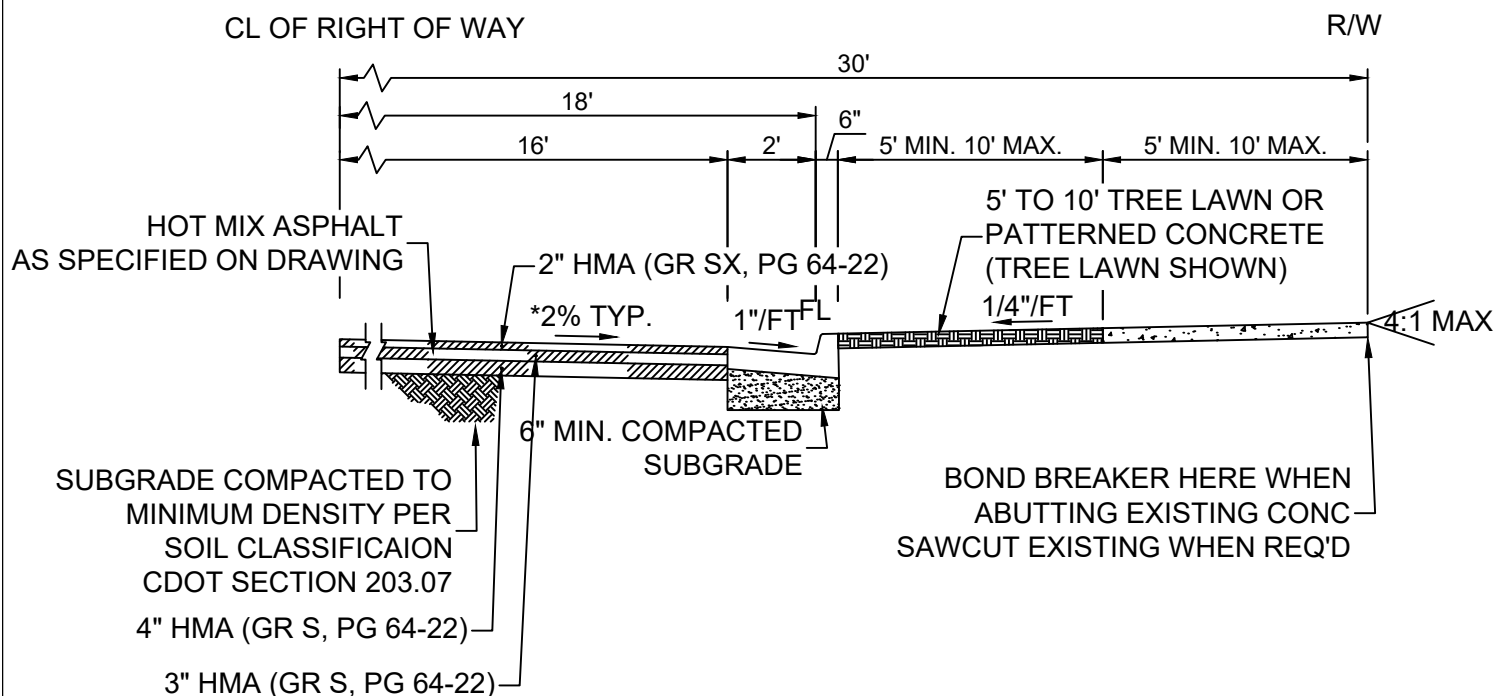

DETAIL SECTION

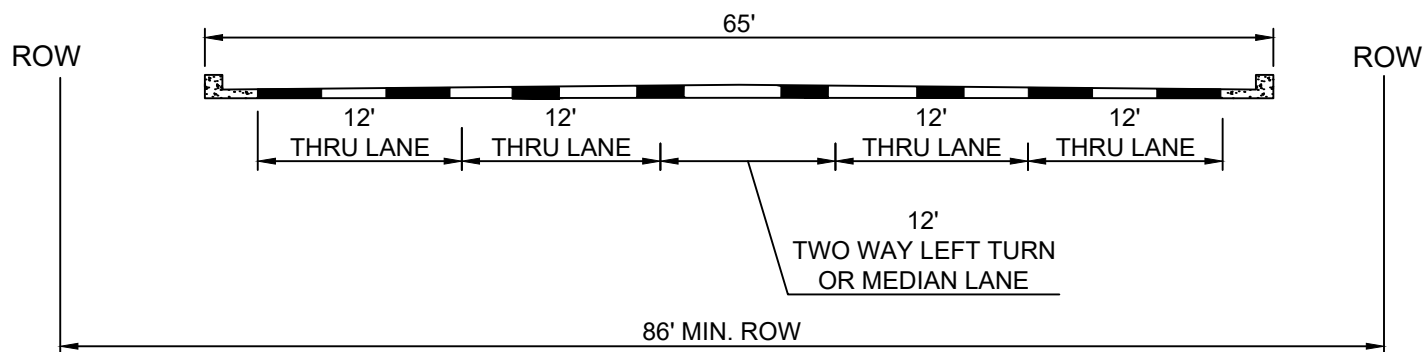

LANEAGE SECTION
NOT TO SCALE

ARTERIAL STREET

*1% MIN. - 4% MAX.



DEPARTMENT OF PUBLIC WORKS
ENGINEERING DIVISION

S-C01 COL.STREET

ARTERIAL STREET
4 OF 4

APPROVED BY: SN APPROVE DATE 1/2019 Rev. 6/21

DETAIL
CODE

S