


TYPE	A	B	C	D
SC	14"	10"	24"	3/8"
SC2	26"	22"	36"	1/2"

SEE DETAIL "A" AND SECTION A-A ON
PAGE 2 FOR LOCATIONS OF DIMENSIONS
A, B, C, & D.

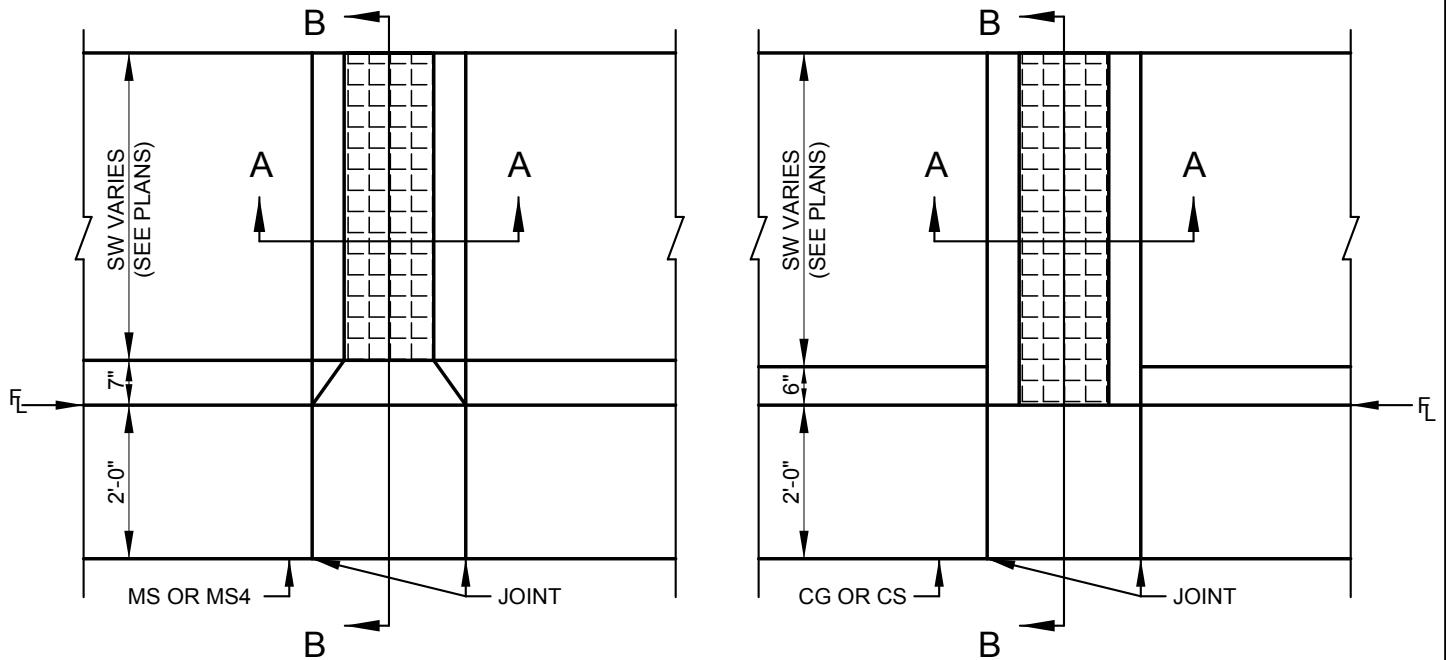

PLAN VIEW

SIDEWALK CHASE

NOT TO SCALE



CITY OF WHEAT RIDGE

DEPT. OF PUBLIC WORKS
ENGINEERING DIVISION






APPROVED BY: SNN 06/07

U-A01 CURB.CHASE

SIDEWALK CHASE PAGE 1 OF 2
PLAN VIEW

DETAIL
CODE

U

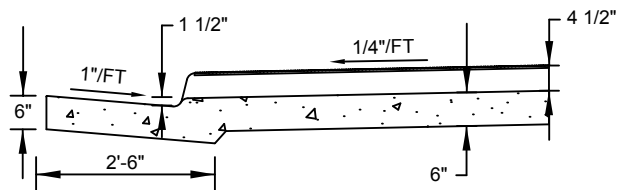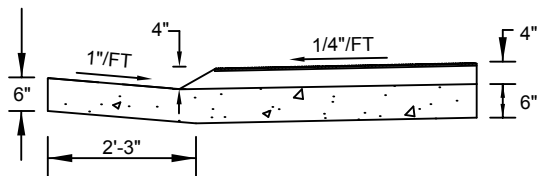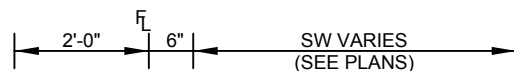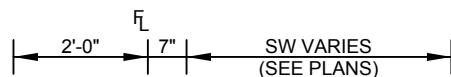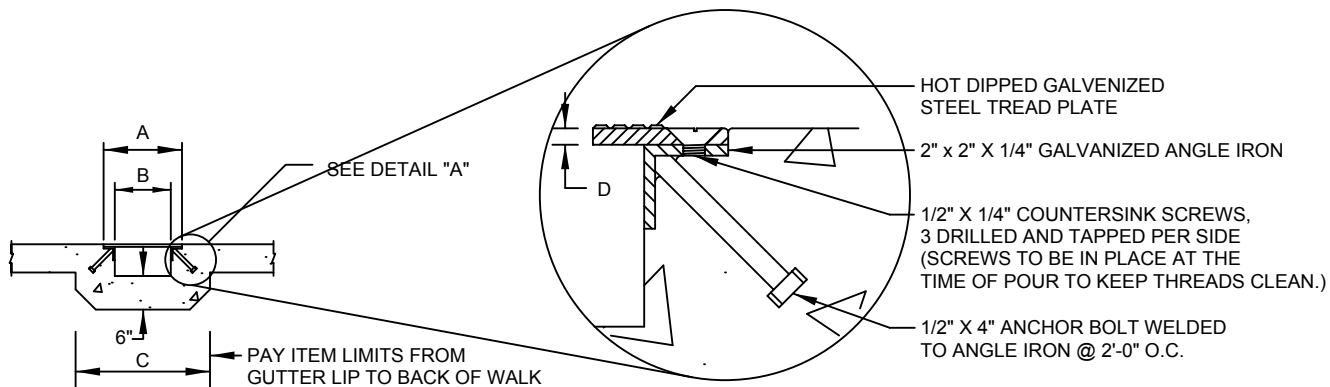

SECTION B-B
MOUNTABLE CURB

SECTION B-B
VERTICAL CURB

MEASUREMENT: EACH
PAYMENT: SC OR SC2

SIDEWALK CHASE

NOT TO SCALE



CITY OF WHEAT RIDGE

DEPT. OF PUBLIC WORKS
ENGINEERING DIVISION

APPROVED BY: SNN 06/07

U-A01 CURB.CHASE

SIDEWALK CHASE PAGE 2 OF 2
SECTION A-A AND SECTION B-B

DETAIL
CODE

U