





# PART # 12SRA-4.5(.220)-TT/3x3-OPT/GFI-BASB-GAL-BK

(ADD OR DEL "OPT/GFI" ABOVE DEPENDING IF YOU WANT THAT OPTION)

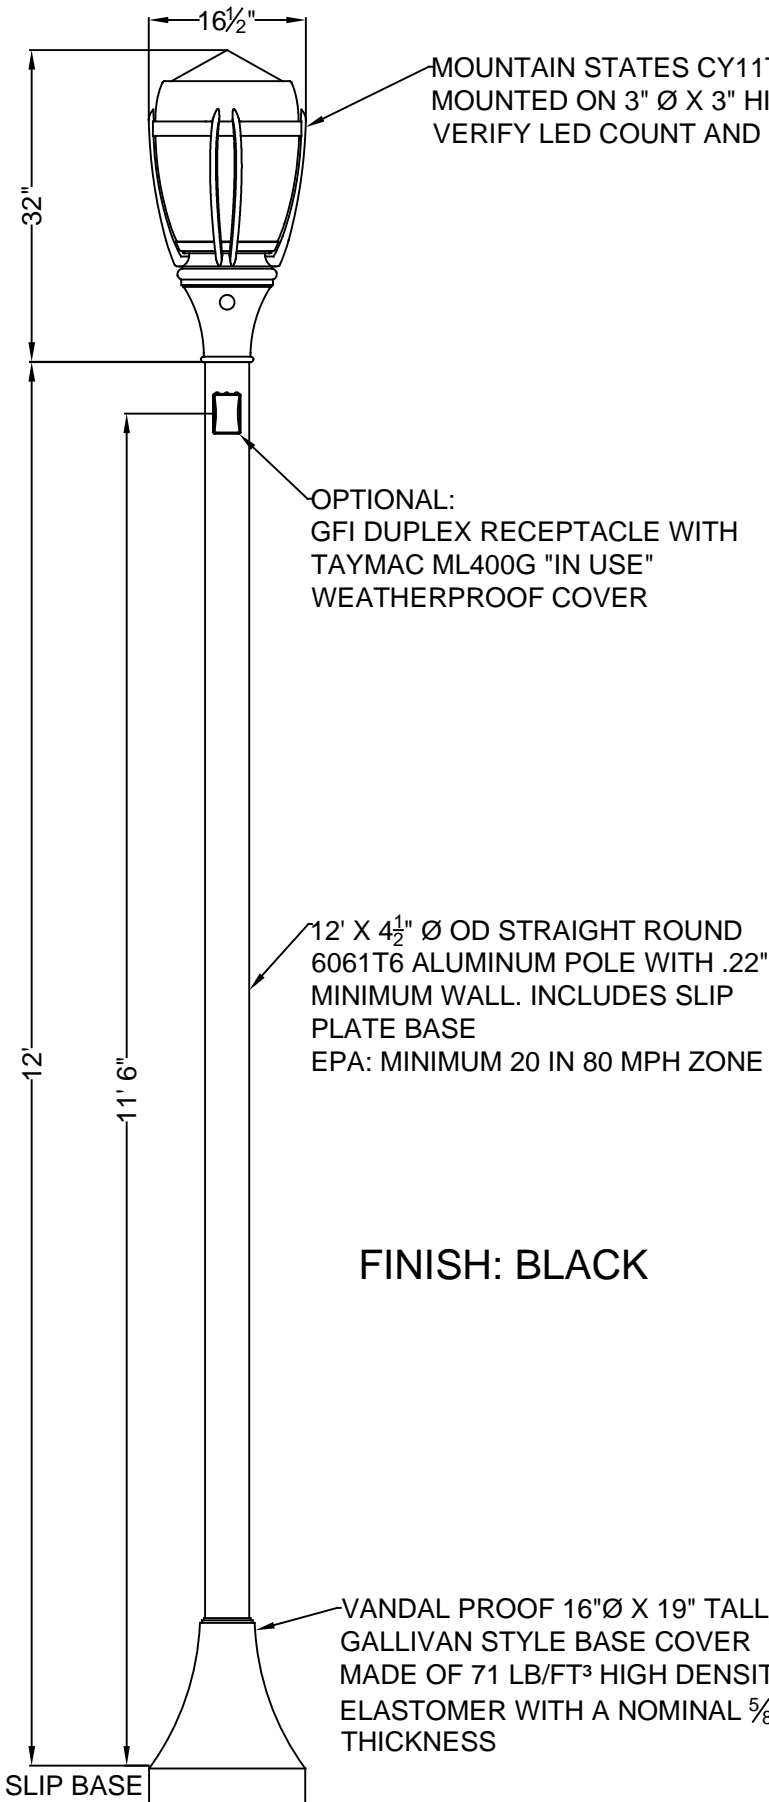

FINISH: BLACK

## WHEAT RIDGE 12' PED POLE WITH SLIP PLATE BASE

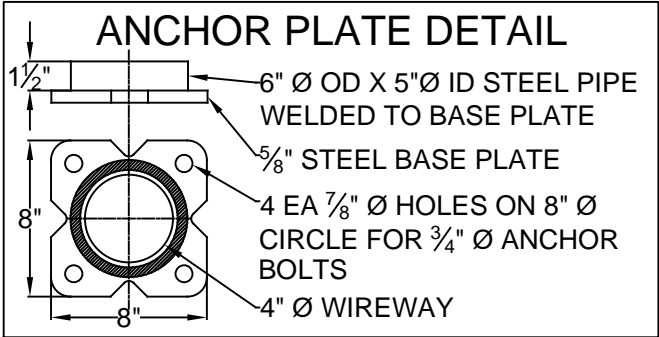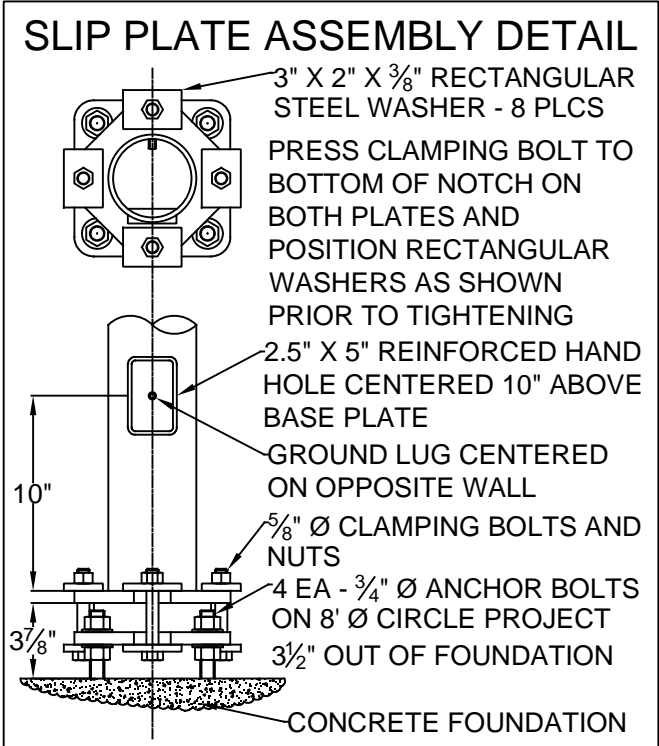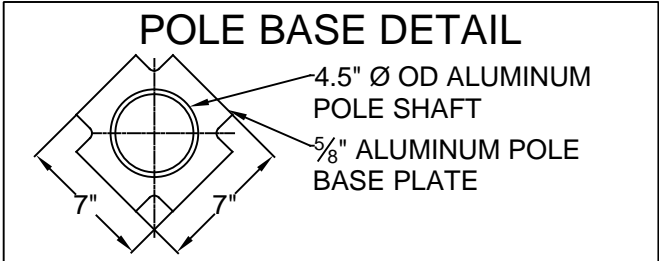

REVISIONS: PP - Lst Chg 9-4-19

MOUNTAIN STATES LIGHTING

P.O. Box 449  
Conifer, CO 80433  
Phone 303-838-4430  
Fax 801-605-9058

JOB NAME:  
Wheat Ridge Pedestrian LED Fixture/Slip Plate Base Pole w-GFI

SCALE: NTS	DATE: 09/20/2018	DRAWN BY: Ry	DRAWING NUMBER: 12SRA/SPB-CY11T4-GAL
---------------	---------------------	-----------------	---

REP: Mountain States	QUOTE #:	DIST.:
-------------------------	----------	--------