

## EXISTING RESIDENTIAL STREET WITH PARKING (MCG)

\*1% MIN. - 4% MAX.



DEPARTMENT OF PUBLIC WORKS  
ENGINEERING DIVISION



S-A02 LOC.RESID.MCG.1

RECOMMENDED RESIDENTIAL  
STREET WITH PARKING (MCG)

APPROVED BY: SN APPROVE DATE 1/2019 Rev. 6/21

DETAIL  
CODE

S

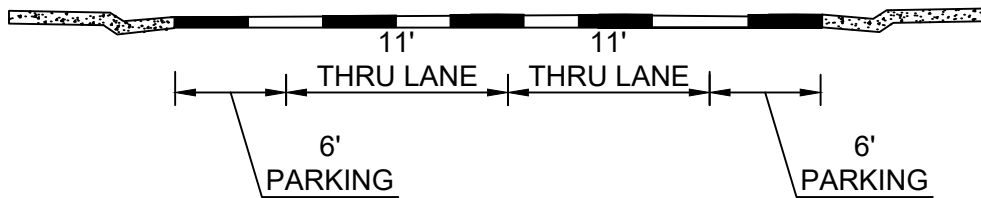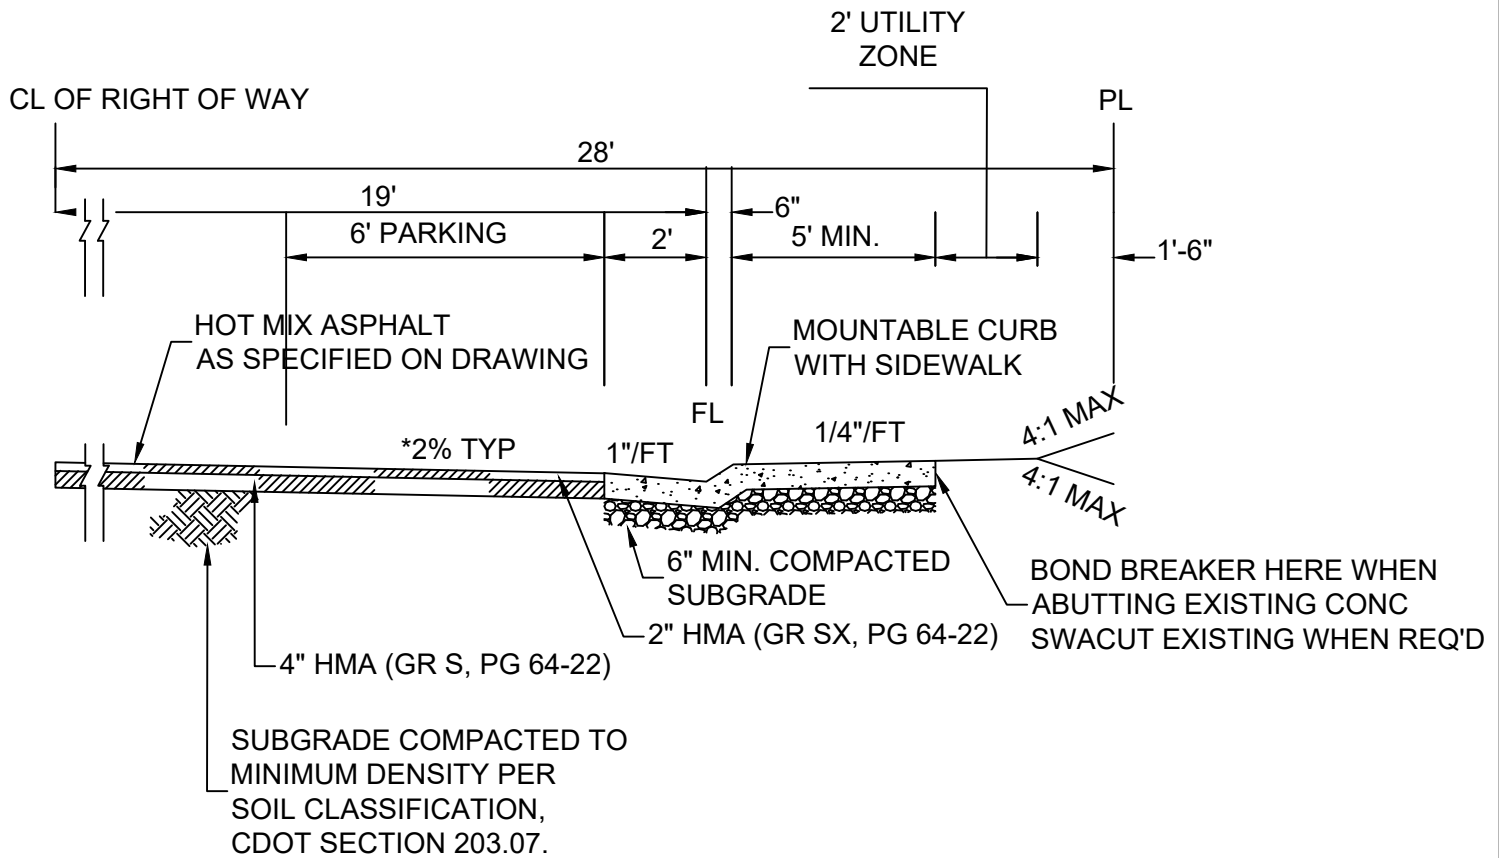

LANEAGE SECTION  
NOT TO SCALE

## EXISTING RESIDENTIAL STREET WITH PARKING/SHARED LANE (MCG)

\*1% MIN. - 4% MAX.



DEPARTMENT OF PUBLIC WORKS  
ENGINEERING DIVISION

S-A02 LOC.RESID.MCG.2

RECOMMENDED RESIDENTIAL  
STREET WITH PARKING/SHARED LANES  
(MCG)

APPROVED BY: SN

APPROVE DATE 1/2019 Rev. 6/21

DETAIL  
CODE

S